

CCIB LEVEL P1

Centre de Convencions Internacional de Barcelona



ENTRANCE
FROM STREET LEVEL

MB10

MB9

MB6

MB12

MB11

MB8

MB7

MB5

MB4

INDUSTRY EXHIBITION

SMOKING
AREA



MEDIA CHECK
(ROOM 122)



ROOM 120 | 121

ROOM 118 | 119

ROOM 131 | 132

ROOM 133 | 134


MB2

MB1

MB3

MB0

ROOM 111

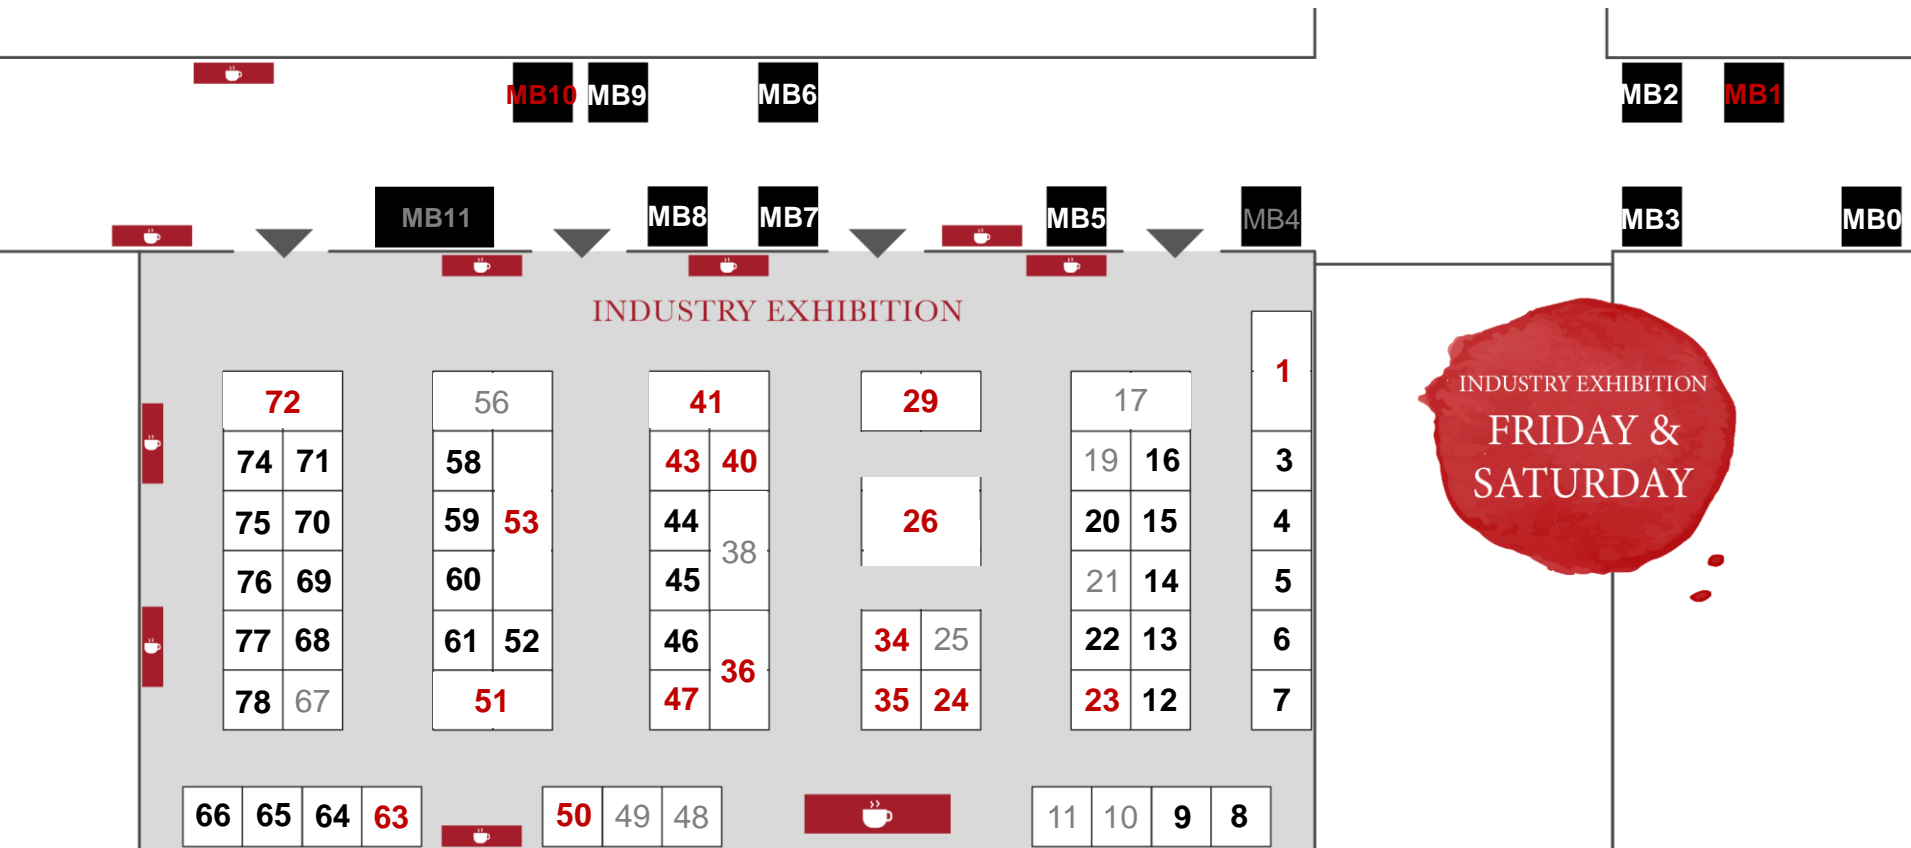

Map key:

- 1 = Available booth space
- 1 = Reserved booth space
- 1 = Booked booth space

Floor plan not to scale.

Minimum size for individual booths: 3 x 3m. Further booth space sizes on request.

Allocation of mobile booths at the discretion of the organizer.

Organizers reserve the right to change the layout and allocation of booths should the need arise. Exhibitors will be notified if this becomes necessary.

#	SIZE	COMPANY	#	SIZE	COMPANY
1	6 x 3 (18 sqm)	Restoration Robotics	19	3 x 3 (9 sqm)	Reserved for Novoxel
3	3 x 3 (9 sqm)		20	3 x 3 (9 sqm)	
4	3 x 3 (9 sqm)		21	3 x 3 (9 sqm)	Reserved for EUNSUNG GLOBAL CORP.
5	3 x 3 (9 sqm)		22	3 x 3 (9 sqm)	
6	3 x 3 (9 sqm)		23	3 x 3 (9 sqm)	SmartGraft FUE by Vision Medical, Inc.
7	3 x 3 (9 sqm)		24	3 x 3 (9 sqm)	TSK Laboratory Europe BV
8	3 x 3 (9 sqm)		25	3 x 3 (9 sqm)	Reserved
9	3 x 3 (9 sqm)		26	6 x 4 (24 sqm)	Matex Lab SA
10	3 x 3 (9 sqm)	Reserved for Prolenium Medical Technologies Inc.	29	6 x 3 (18 sqm)	CUTERA, Inc.
11	3 x 3 (9 sqm)	Reserved for Sinclair	34	3 x 3 (9 sqm)	Venus Concept
12	3 x 3 (9 sqm)		35	3 x 3 (9 sqm)	CANDELA
13	3 x 3 (9 sqm)		36	6 x 3 (18 sqm)	Allergan
14	3 x 3 (9 sqm)		38	6 x 3 (18 sqm)	Reserved for Fotona
15	3 x 3 (9 sqm)		40	3 x 3 (9 sqm)	QuantifiCare
16	3 x 3 (9 sqm)		41	6 x 3 (18 sqm)	Alma
17	6 x 3 (18 sqm)	Reserved for ALMIRALL AESTHETICS			

#	SIZE	COMPANY	#	SIZE	COMPANY
43	3 x 3 (9 sqm)	Regen Lab SA	63	3 x 3 (9 sqm)	CLASSYS INC
44	3 x 3 (9 sqm)		64	3 x 3 (9 sqm)	
45	3 x 3 (9 sqm)		65	3 x 3 (9 sqm)	
46	3 x 3 (9 sqm)		66	3 x 3 (9 sqm)	
47	3 x 3 (9 sqm)	Bovie Medical	67	3 x 3 (9 sqm)	Reserved for OPATRA
48	3 x 3 (9 sqm)	Reserved	68	3 x 3 (9 sqm)	
49	3 x 3 (9 sqm)	Reserved	69	3 x 3 (9 sqm)	
50	3 x 3 (9 sqm)	Canfield Scientific	70	3 x 3 (9 sqm)	
51	6 x 3 (18 sqm)	BTL	71	3 x 3 (9 sqm)	
52	3 x 3 (9 sqm)		72	6 x 3 (18 sqm)	Cocoon Medical
53	9 x 3 (27 sqm)	ZIMMER MedizinSysteme	74	3 x 3 (9 sqm)	
56	6 x 3 (18 sqm)	Reserved for Cynosure	75	3 x 3 (9 sqm)	
58	3 x 3 (9 sqm)		76	3 x 3 (9 sqm)	
59	3 x 3 (9 sqm)		77	3 x 3 (9 sqm)	
60	3 x 3 (9 sqm)		78	3 x 3 (9 sqm)	
61	3 x 3 (9 sqm)				

#	SIZE	MOBILE BOOTH
MB0	3 x 1 (3 sqm)	
MB1	3 x 1 (3 sqm)	Aerolase
MB2	3 x 1 (3 sqm)	
MB3	3 x 1 (3 sqm)	
MB4	3 x 1 (3 sqm)	Reserved for SKIN TECH PHARMA GROUP
MB5	3 x 1 (3 sqm)	
MB6	3 x 1 (3 sqm)	
MB7	3 x 1 (3 sqm)	
MB8	3 x 1 (3 sqm)	
MB9	3 x 1 (3 sqm)	
MB10	3 x 1 (3 sqm)	Mesoesthetic Pharma Group
MB11	6 x 1 (6 sqm)	Reserved for Wisepress