

CCIB LEVEL P1

Centre de Convencions Internacional de Barcelona



ENTRANCE
FROM STREET LEVEL

SMOKING
AREA



MEDIA CHECK
(ROOM 122)



ROOM 120 | 121


ROOM 118 | 119


ROOM 131 | 132

ROOM 133 | 134

INDUSTRY EXHIBITION

ROOM 111

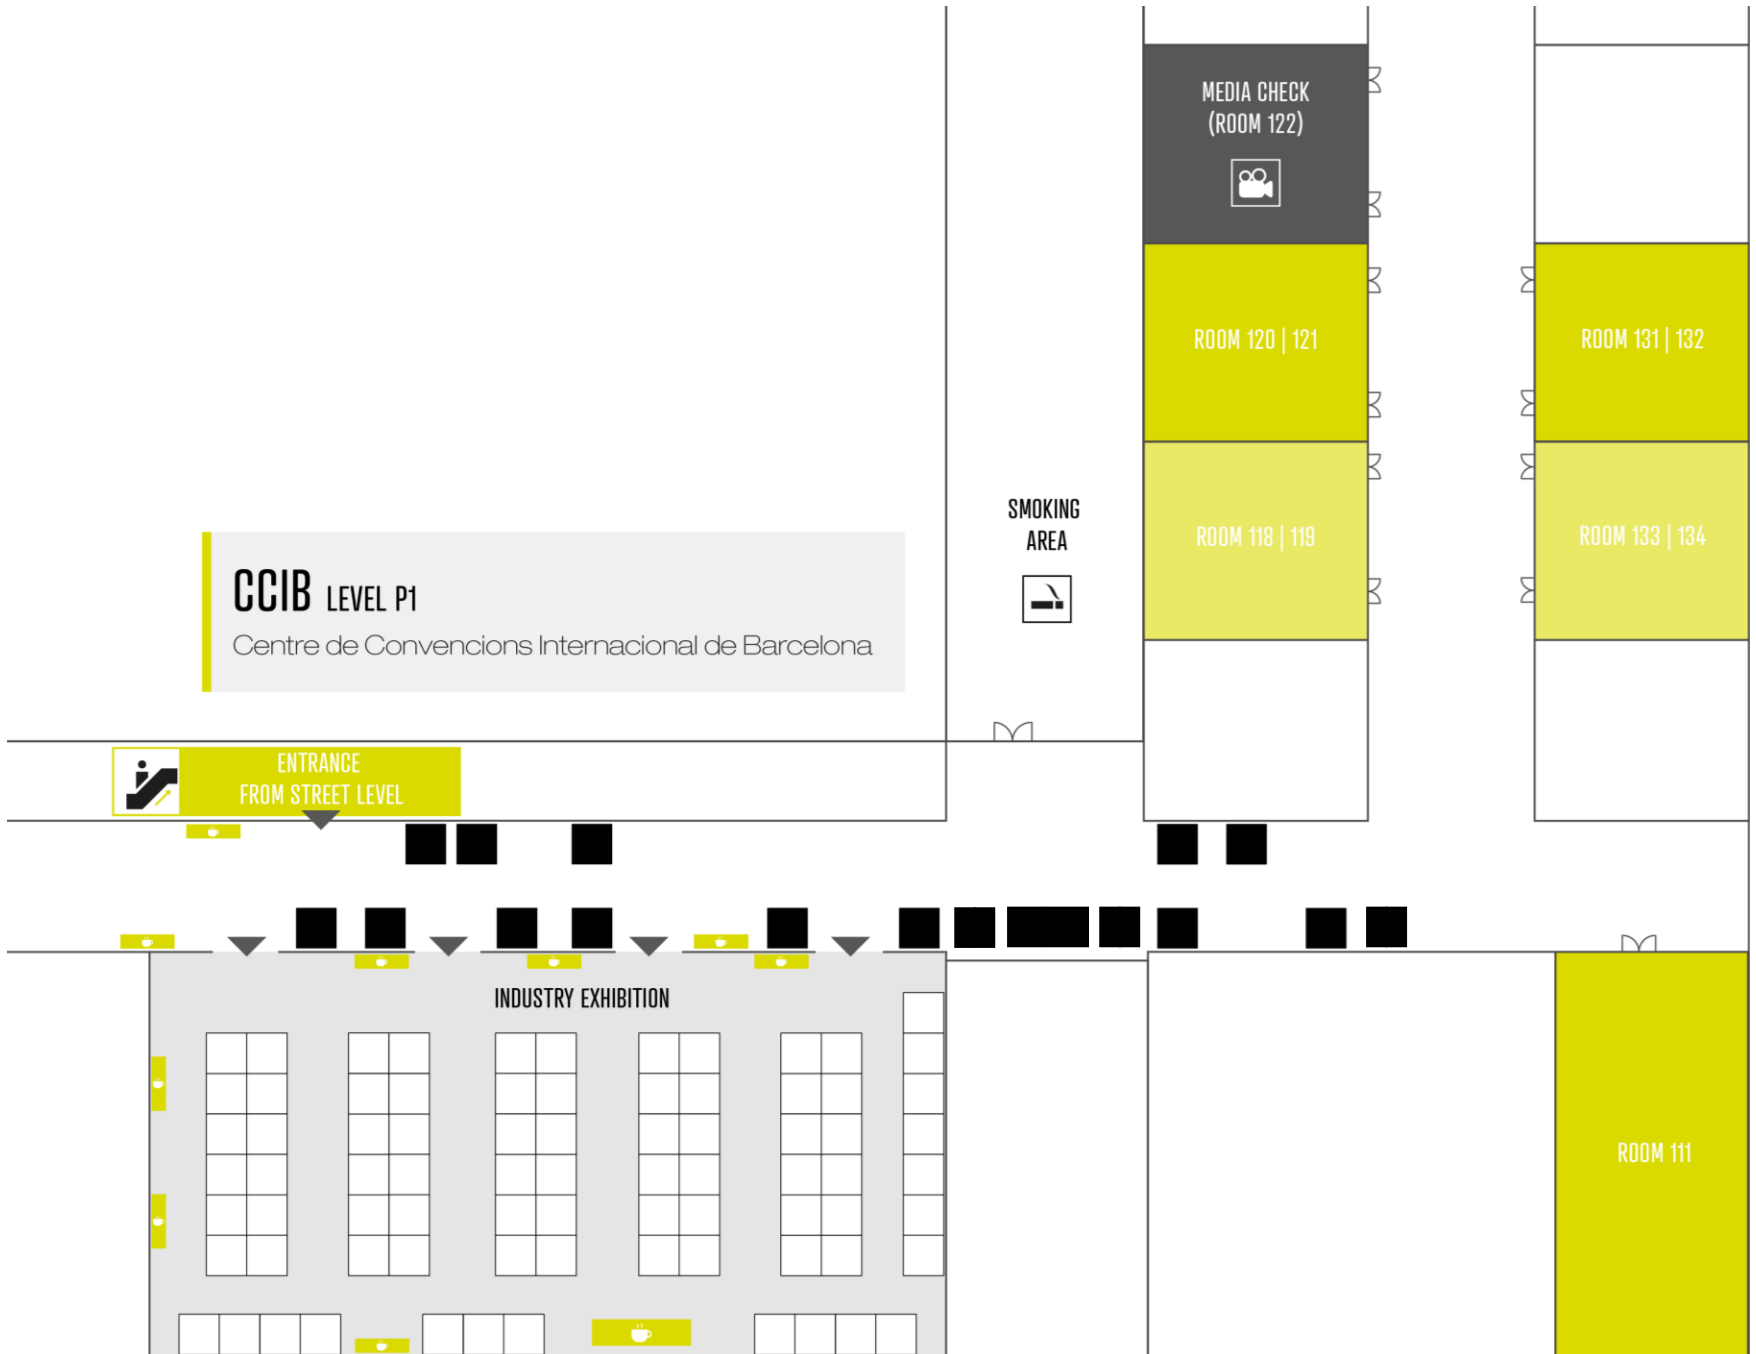

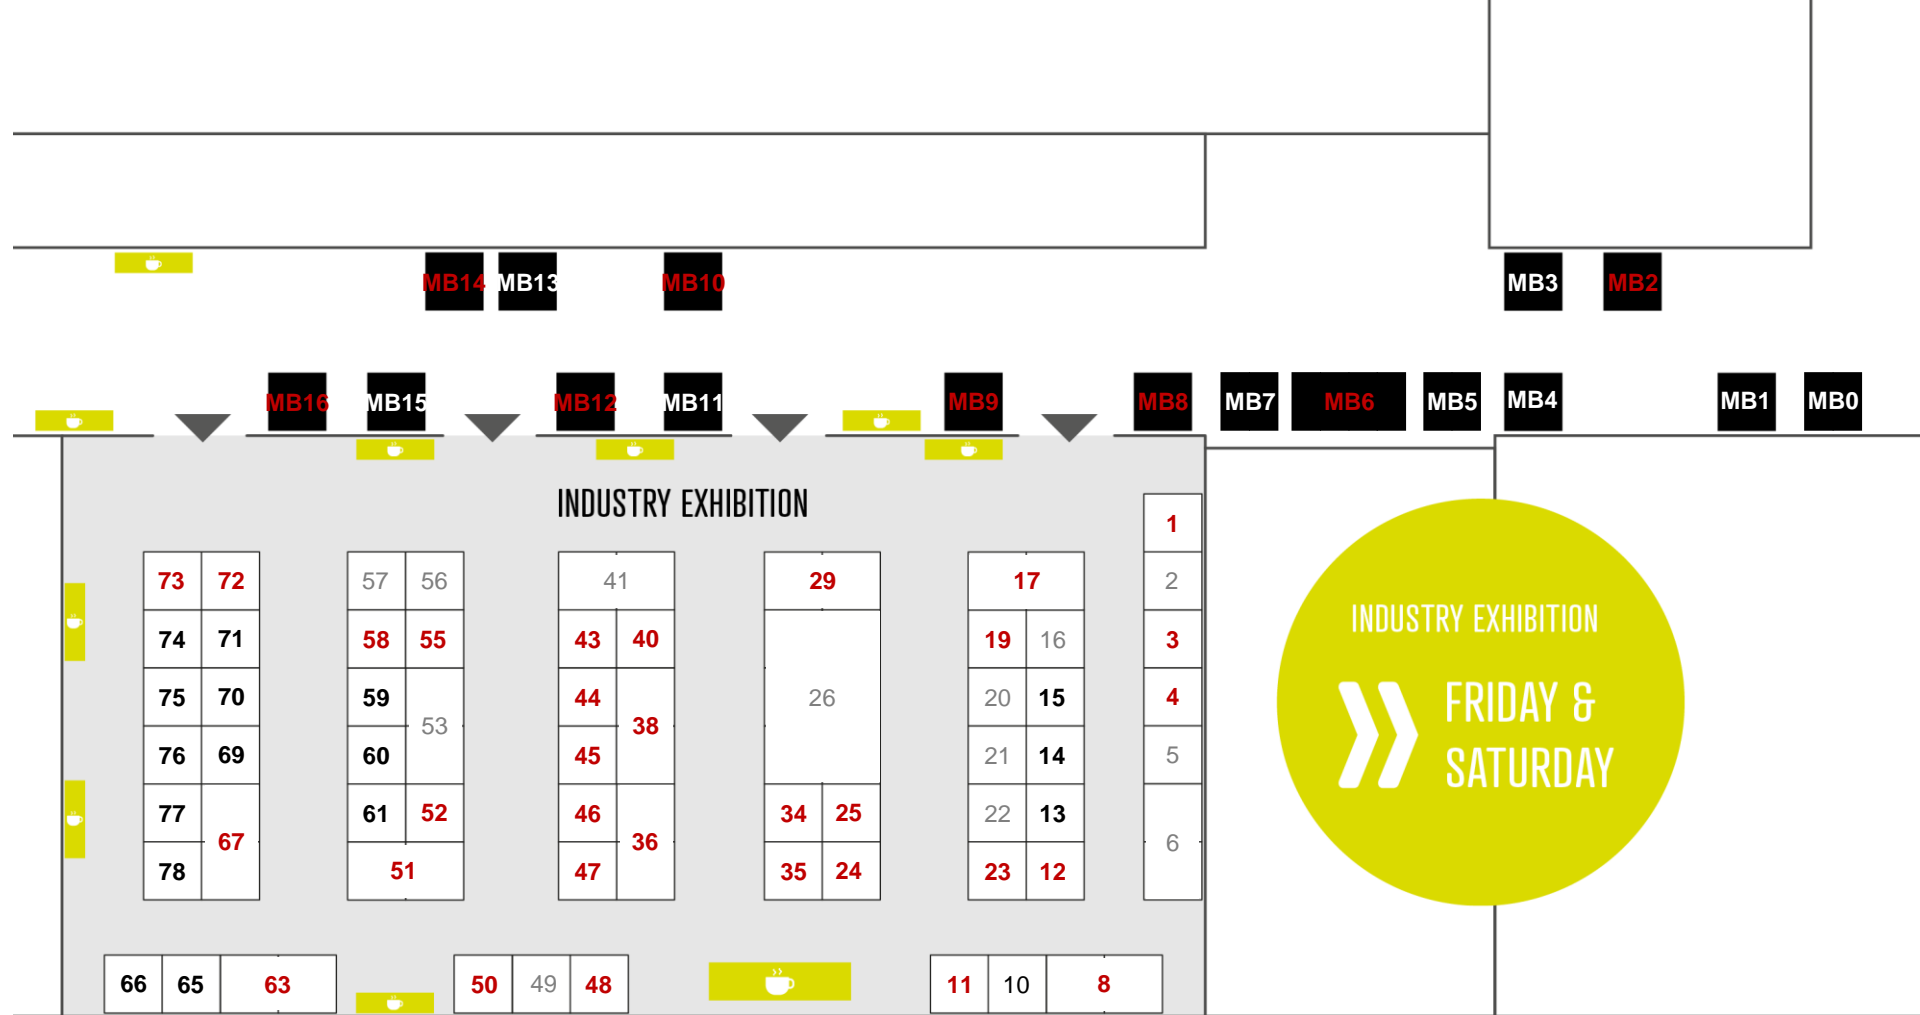

Map key:

- 1 = Available booth space
- 1 = Reserved booth space
- 1 = Booked booth space

Floor plan not to scale.

Minimum size for individual booths: 3 x 3m. Further booth space sizes on request.

Allocation of mobile booths at the discretion of the organizer.

Organizers reserve the right to change the layout and allocation of booths should the need arise. Exhibitors will be notified if this becomes necessary.

#	SIZE	COMPANY	#	SIZE	COMPANY
1	3 x 3 (9 sqm)	VIOL CO., LTD	21	3 x 3 (9 sqm)	APTOS
2	3 x 3 (9 sqm)	Reserved	22	3 x 3 (9 sqm)	Reserved for GERMANY MEDICAL
3	3 x 3 (9 sqm)	OCULO-PLASTIK	23	3 x 3 (9 sqm)	GLOBALMED TECHNOLOGIES
4	3 x 3 (9 sqm)	PROTECT-LASERSCHUTZ GMBH	24	3 x 3 (9 sqm)	TSK LABORATORY EUROPE BV
5	3 x 3 (9 sqm)	Reserved for CYNOSURE	25	3 x 3 (9 sqm)	INMODE
6	6 x 3 (18 sqm)	Reserved for ALGENESS	26	6 x 4 (24 sqm)	Reserved for NEAUVIA
8	6 x 3 (18 sqm)	SCITON	29	6 x 3 (18 sqm)	CUTERA, INC
10	3 x 3 (9 sqm)		34	3 x 3 (9 sqm)	VENUS CONCEPT
11	3 x 3 (9 sqm)	CLASSYS INC	35	3 x 3 (9 sqm)	CANDELA
12	3 x 3 (9 sqm)	ALFA MEDICAL	36	6 x 3 (18 sqm)	COCOON MEDICAL
13	3 x 2 (6 sqm)		38	6 x 3 (18 sqm)	ZIMMER MEDIZINSYSTEME
14	3 x 3 (9 sqm)		40	3 x 3 (9 sqm)	QUANTIFICARE
14	3 x 3 (9 sqm)		41	6 x 3 (18 sqm)	Reserved
16	3 x 3 (9 sqm)	Reserved for CHUNGWOO CO. LTD.	43	3 x 3 (9 sqm)	ULTRA V CO LTD
17	6 x 3 (18 sqm)	BTL INDUSTRIES	44	3 x 3 (9 sqm)	JBP KOREA CO., LTD.
19	3 x 3 (9 sqm)	NOVOXEL	45	3 x 3 (9 sqm)	YUMA MEDICAL LP
20	3 x 3 (9 sqm)	Reserved for STORZ	46	3 x 3 (9 sqm)	COSMOSOFT

#	SIZE	COMPANY	#	SIZE	COMPANY
47	3 x 3 (9 sqm)	APYX MEDICAL	67	6 x 2 (12 sqm)	OPATRA LONDON
48	3 x 3 (9 sqm)	ADVALIGHT	69	3 x 3 (9 sqm)	
49	3 x 3 (9 sqm)	Reserved for LEASEIR	70	3 x 3 (9 sqm)	
50	3 x 3 (9 sqm)	CANFIELD SCIENTIFIC GMBH	71	3 x 3 (9 sqm)	
51	5 x 3 (15 sqm)	ACROSS CO., LTD.	72	3 x 3 (9 sqm)	VYDENCE MEDICAL
52	3 x 3 (9 sqm)	STERIMEDIX	73	3 x 3 (9 sqm)	SKYMEDIC
53	6 x 3 (18 sqm)	Reserved for HANSBIOMED CORP.	74	3 x 2 (6 sqm)	
55	3 x 3 (9 sqm)	TOOSONIX	75	3 x 3 (9 sqm)	
56	3 x 3 (9 sqm)	Reserved for ALGENESS	76	3 x 3 (9 sqm)	
57	3 x 3 (9 sqm)	Reserved for SOFWAVE MEDICAL	77	3 x 3 (9 sqm)	
58	3 x 3 (9 sqm)	CELLENIS® PRP	78	3 x 3 (9 sqm)	
59	3 x 3 (9 sqm)				
60	3 x 3 (9 sqm)				
61	3 x 3 (9 sqm)				
63	6 x 2 (12 sqm)	NIUU MEDICAL AESTHETICS			
65	3 x 3 (9 sqm)				
66	3 x 3 (9 sqm)				

#	SIZE	COMPANY
MB0	3 x 1 (3 sqm)	
MB1	3 x 1 (3 sqm)	
MB2	3 x 1 (3 sqm)	AEROLASE
MB3	3 x 1 (3 sqm)	
MB4	3 x 1 (3 sqm)	
MB5	3 x 1 (3 sqm)	
MB6	6 x 1 (6 sqm)	WISEPRESS
MB7	3 x 1 (3 sqm)	
MB8	3 x 1 (3 sqm)	SKIN TECH PHARMA GROUP SL
MB9	3 x 1 (3 sqm)	TOSKANI
MB10	3 x 1 (3 sqm)	CERAVE
MB11	3 x 1 (3 sqm)	
MB12	3 x 1 (3 sqm)	BRYMILL CRYOGENIC SYSTEMS
MB13	3 x 1 (3 sqm)	
MB14	3 x 1 (3 sqm)	MESOESTETIC PHARMA GROUP
MB15	3 x 1 (3 sqm)	
MB16	3 x 1 (3 sqm)	ARCHIDEMIA LTD