

CCIB LEVEL P1

CENTRE DE CONVENCIONS INTERNACIONAL DE BARCELONA



ENTRANCE
FROM STREET LEVEL

SMOKING
AREA



MEDIA CHECK
(ROOM 122)



ROOM 120 | 121


ROOM 118 | 119

ROOM 131 | 132

ROOM 133 | 134

INDUSTRY EXHIBITION



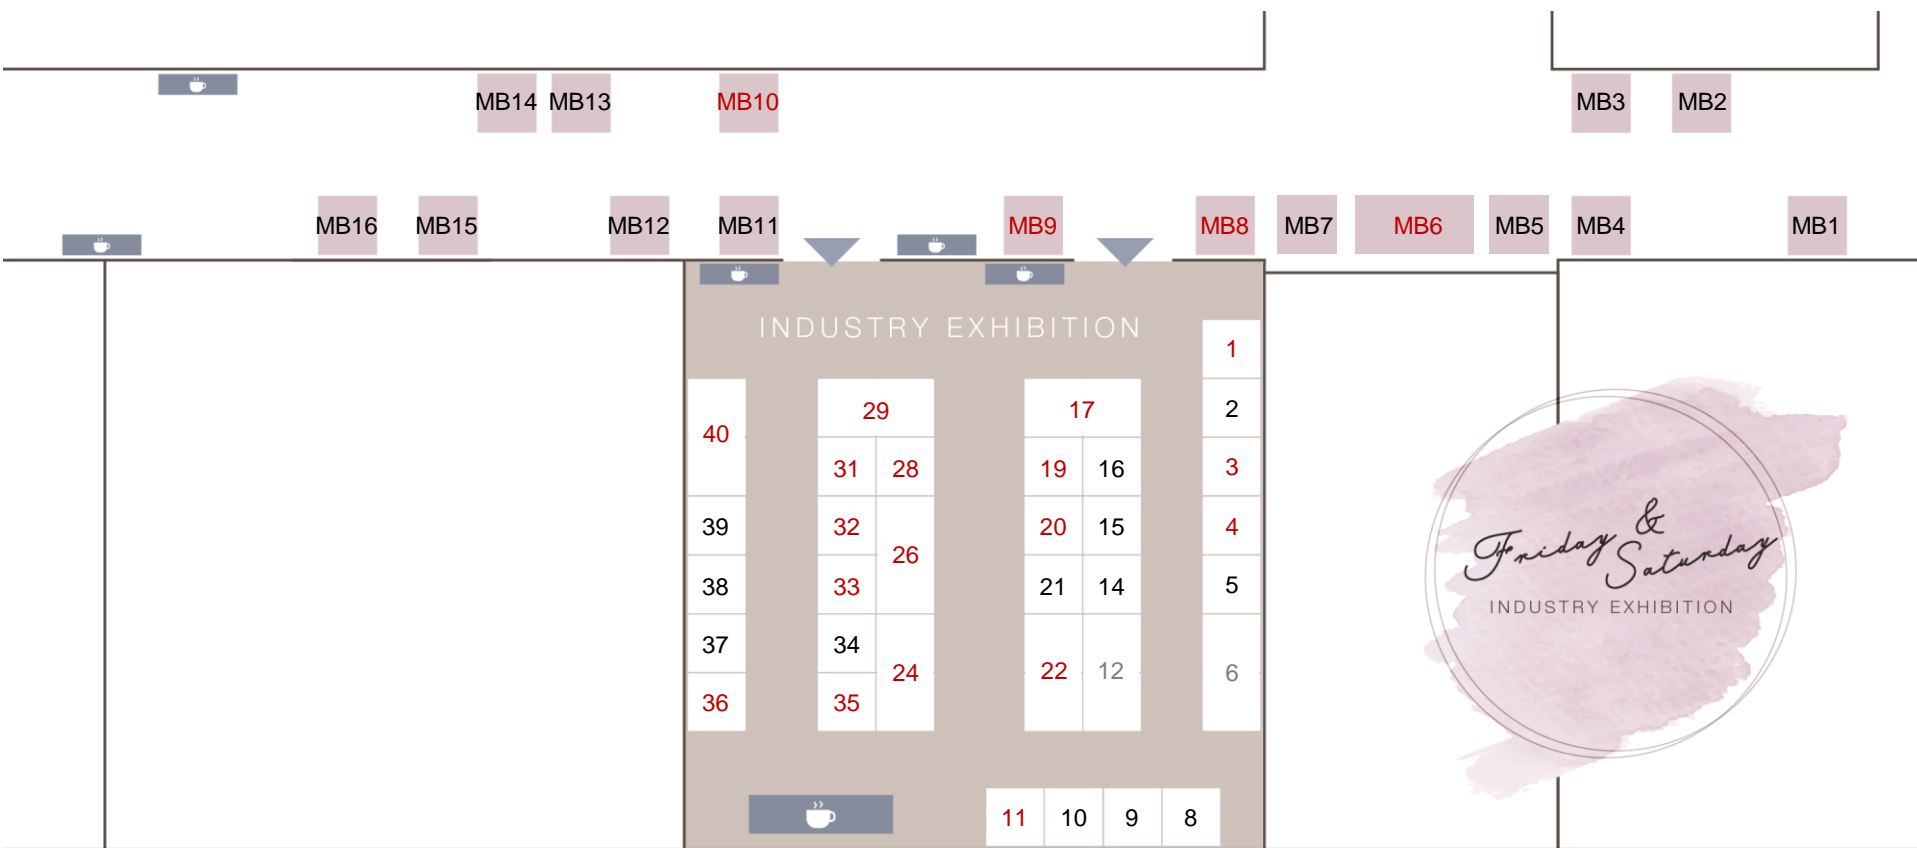

MAP KEY

- 1 = Available booth space
- 1 = Reserved booth space
- 1 = Booked booth space

Floor plan not to scale.

Minimum size for individual booths: 3 x 3m. Further booth space sizes on request.

Allocation of mobile booths at the discretion of the organizer.

Organizers reserve the right to change the layout and allocation of booths should the need arise. Exhibitors will be notified if this becomes necessary.

#	SIZE	COMPANY	#	SIZE	COMPANY
1	3 x 3 (9 sqm)	VIOL CO., LTD	21	3 x 3 (9 sqm)	
2	3 x 3 (9 sqm)		22	6 x 2 (12 sqm)	SOFWAVE
3	3 x 3 (9 sqm)	OCULO-PLASTIK, INC.	24	3 x 3 (9 sqm)	COCOON MEDICAL
4	3 x 3 (9 sqm)	PROTECT-LASERSCHUTZ GMBH	25	3 x 3 (9 sqm)	
5	3 x 3 (9 sqm)		26	6 x 2 (12 sqm)	OPATRA LONDON
6	6 x 3 (18 sqm)	Reserved	28	3 x 3 (9 sqm)	VYDENCE MEDICAL
8	3 x 3 (9 sqm)		29	6 x 3 (18 sqm)	CUTERA, INC
9	3 x 3 (9 sqm)		31	3 x 3 (9 sqm)	CELLENIS® PRP
10	3 x 3 (9 sqm)		32	3 x 3 (9 sqm)	JBP KOREA CO., LTD.
11	3 x 3 (9 sqm)	CLASSYS INC	33	3 x 3 (9 sqm)	YUMA MEDICAL LP
12	6 x 3 (18 sqm)	Reserved	34	3 x 3 (9 sqm)	
14	3 x 3 (9 sqm)		35	3 x 3 (9 sqm)	REDUSTIM
15	3 x 3 (9 sqm)		36	3 x 3 (9 sqm)	ADVALIGHT
16	3 x 3 (9 sqm)		37	3 x 3 (9 sqm)	
17	6 x 3 (18 sqm)	INMODE	38	3 x 3 (9 sqm)	
19	3 x 3 (9 sqm)	QUANTIFICARE	39	3 x 3 (9 sqm)	
20	3 x 3 (9 sqm)	VENUS CONCEPT	40	5 x 3 (15 sqm)	ACROSS CO., LTD.

#	SIZE	COMPANY
MB1	3 x 1 (3 sqm)	
MB2	3 x 1 (3 sqm)	
MB3	3 x 1 (3 sqm)	
MB4	3 x 1 (3 sqm)	
MB5	3 x 1 (3 sqm)	
MB6	6 x 1 (6 sqm)	WISEPRESS
MB7	3 x 1 (3 sqm)	
MB8	3 x 1 (3 sqm)	SKIN TECH PHARMA GROUP SL
MB9	3 x 1 (3 sqm)	TOSKANIMED
MB10	3 x 1 (3 sqm)	MESOESTETIC PHARMA GROUP
MB11	3 x 1 (3 sqm)	
MB12	3 x 1 (3 sqm)	
MB13	3 x 1 (3 sqm)	
MB14	3 x 1 (3 sqm)	
MB15	3 x 1 (3 sqm)	
MB16	3 x 1 (3 sqm)	